

PLANTA BAJA



PLANTA BAJA										PLANTA PISO								PLANTA CUBIERTA												
Local 1	Local 2	Local 3	Acceso A	Acceso B	esc A	esc B	esc C	Z.C	Instal	Piso 1º		Piso 2º		Piso 3º		Piso 1º-2º-3º	Z. Común A	Z. Común B	Escalera A	Escalera B										
43.62	41.56	38.45	67.78	27.67	80.39	80.03	75.22	11.80	84.11	91.68	80.00	81.68	91.91	84.11	91.68	80.00	81.68	91.91	84.11	91.68	80.00	82.17	91.42	20.09x3=60.27	17.27x3=51.81	22.62	19.82			
TOTAL SUP. CONSTRUIDA										466.52										1400.22								42.44		1909.18
Sup. Patio central										SOTANO												Sup. Construida		168.30 m2						
Sup. Patios ventilación																														
Total Sup. Libre			131.60																											

CUADRO DE SUPERFICIES TRASTEROS

SUP. UTIL (M2)															
TRASTERO L.1	12.87	TRASTERO A.1.3	4.08	TRASTERO A.3.3	3.18	TRASTERO B.2.2	3.51								
TRASTERO L.2	9.19	TRASTERO A.2.1	3.46	TRASTERO B.B.1	2.98	TRASTERO B.3.1	6.43								
TRASTERO L.3	9.98	TRASTERO A.2.2	3.47	TRASTERO B.B.2	2.65	TRASTERO B.3.2	6.70								
TRASTERO A.B.1	2.64	TRASTERO A.2.3	4.43	TRASTERO B.1.1	4.00	CIRCULACION	29.20								
TRASTERO A.1.1	4.05	TRASTERO A.3.1	4.86	TRASTERO B.1.2	4.17	LOCAL GESA	13.05								
TRASTERO A.1.2	4.08	TRASTERO A.3.2	3.11	TRASTERO B.2.1	3.42										




PLANTA PISO 1º



Sup. Construida	PLANTA BAJA							PLANTA PISO														PLANTA CUBIERTA					
	Local 1	Local 2	Local 3	Acceso A	Acceso B	esc A B-1	esc B B-1	esc B B-2	Z.C Instal	Piso 1º			Piso 2º			Piso 3º			Piso 1º 2º y 3º Z. Común A	Piso 1º 2º y 3º Z. Común B	Escalera A	Escalera B					
										Escalera A	Escalera B	2-1	Escalera A	Escalera B	2-2	Escalera A	Escalera B	3-1					Escalera A	Escalera B	3-2	3-3	3-1
43.62	41.56	38.45	67.78	27.67	80.39	80.03	75.22	11.80	84.11	91.68	80.00	81.68	91.91	84.11	91.68	80.00	81.68	91.91	84.11	91.68	80.00	82.17	91.42	20.09x3=60.27	17.27x3=51.81	22.62	19.82
TOTAL SUP. CONSTRUIDA	466.52							1400.22														42.44		1909.18			
Sup. Patio central	84.11							SOTANO																			
Sup. Patios ventilación	15.90	15.96	15.63					Sup. Construida														168.30 m2					
Total Sup. Libre	131.60																										

CUADRO DE SUPERFICIES TRASTEROS

SUP. UTIL. (M2)							
TRASTERO L.1	12.87	TRASTERO A.1.3	4.08	TRASTERO A.3.3	3.18	TRASTERO B.2.2	3.51
TRASTERO L.2	9.19	TRASTERO A.2.1	3.46	TRASTERO B.B.1	2.98	TRASTERO B.3.1	6.43
TRASTERO L.3	9.98	TRASTERO A.2.2	3.47	TRASTERO B.B.2	2.65	TRASTERO B.3.2	6.70
TRASTERO A.B.1	2.64	TRASTERO A.2.3	4.43	TRASTERO B.1.1	4.00	CIRCULACION	29.20
TRASTERO A.1.1	4.05	TRASTERO A.3.1	4.86	TRASTERO B.1.2	4.17	LOCAL GESA	13.05
TRASTERO A.1.2	4.08	TRASTERO A.3.2	3.11	TRASTERO B.2.1	3.42		

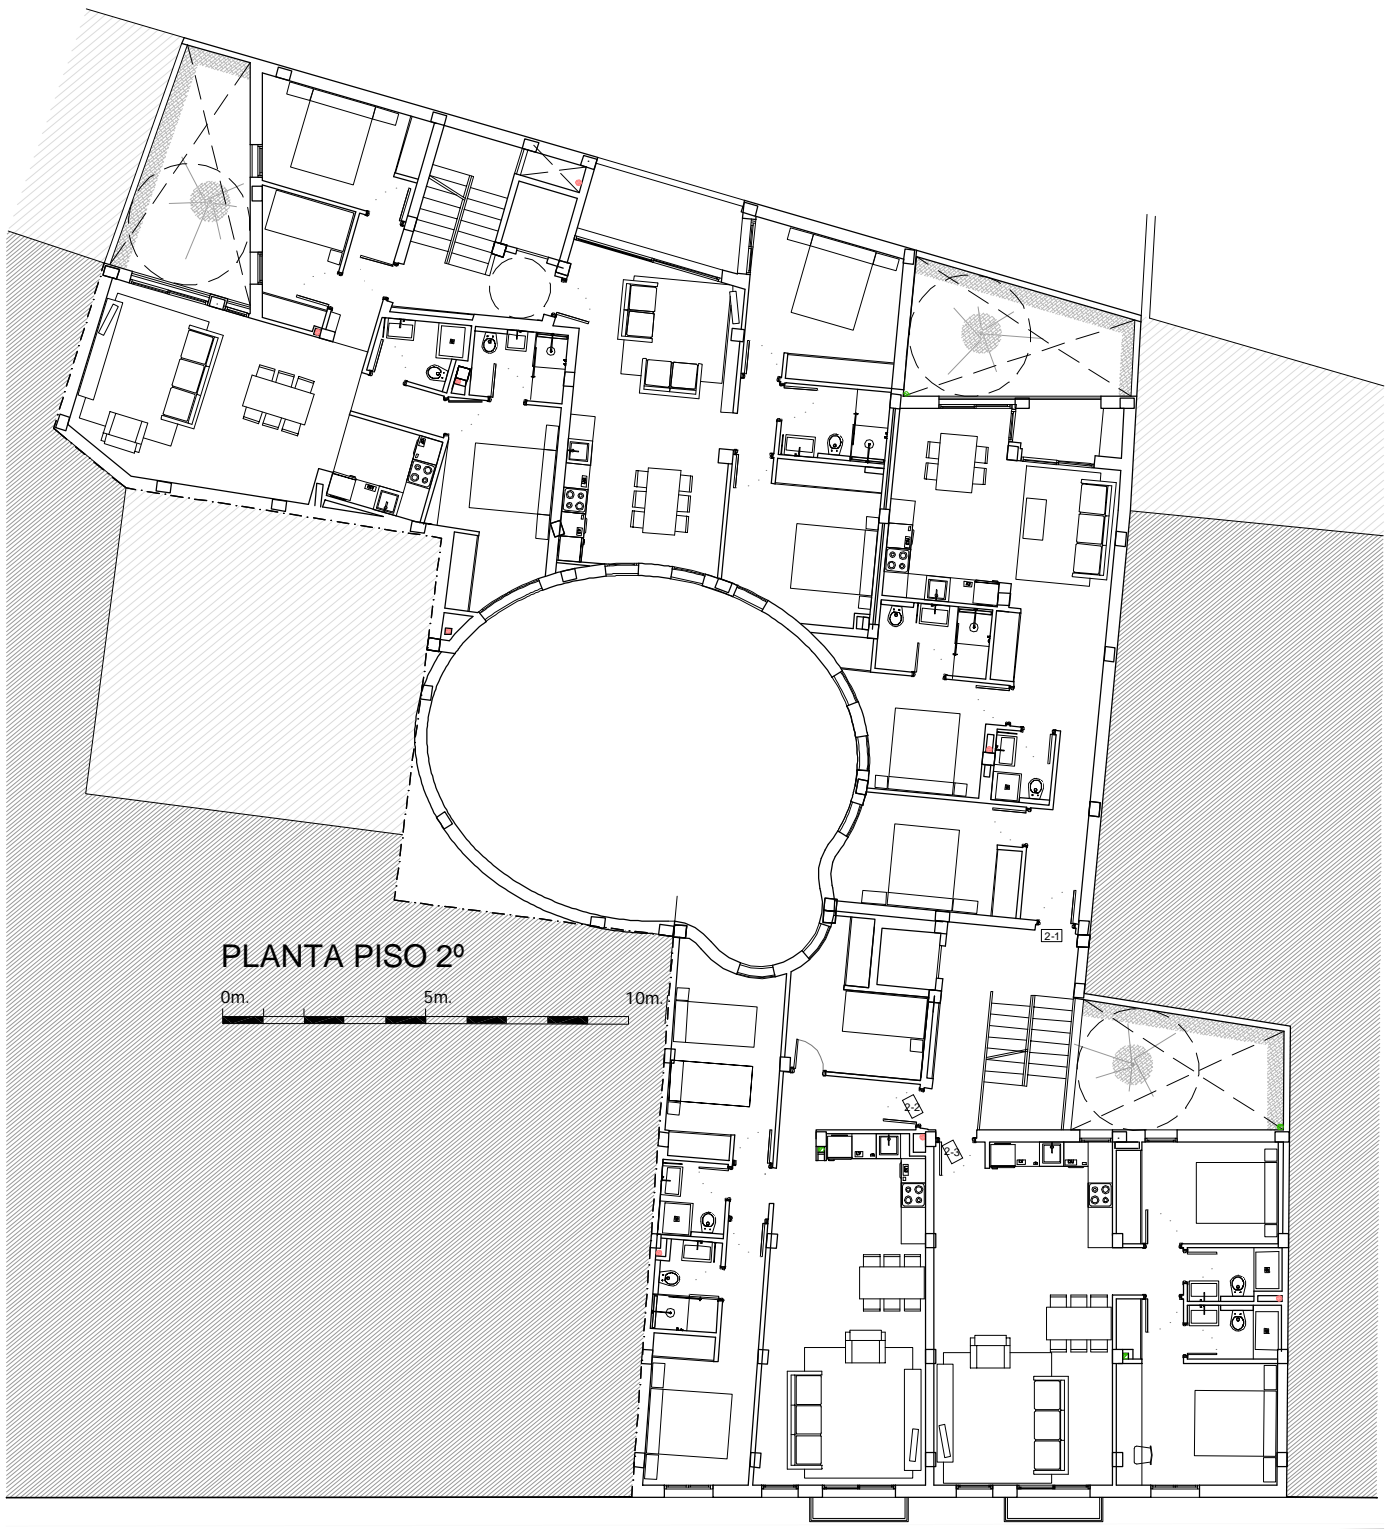


PLANTA PISO 2º



	PLANTA BAJA								PLANTA PISO												PLANTA CUBIERTA						
	Local 1	Local 2	Local 3	Acceso A	Acceso B	esc A	esc B	esc C	Z.C	Piso 1º			Piso 2º			Piso 3º			Piso 1º-2ºy3º	Piso 1º-2ºy3º	Escalera A	Escalera B					
	43.62	41.56	38.45	67.78	27.67	80.39	80.03	75.22	11.80	1.1	1.2	1.3	1.4	1.5	2.1	2.2	2.3	2.4	2.5	3.1	3.2	3.3	3.4	3.5	3.6	22.62	19.82
Sup. Construida	466.52								1400.22												42.44		1909.18				
Sup. Patio central	84.11								SOTANO																		
Sup. Patios ventilación	15.90	15.96	15.63									Sup. Construida												168.30 m2			
Total Sup. Libre	131.60																										

CUADRO DE SUPERFICIES TRASTEROS

SUP. UTIL. (M2)							
TRASTERO L.1	12.87	TRASTERO A.1.3	4.08	TRASTERO A.3.3	3.18	TRASTERO B.2.2	3.51
TRASTERO L.2	9.19	TRASTERO A.2.1	3.46	TRASTERO B.B.1	2.98	TRASTERO B.3.1	6.43
TRASTERO L.3	9.98	TRASTERO A.2.2	3.47	TRASTERO B.B.2	2.65	TRASTERO B.3.2	6.70
TRASTERO A.B.1	2.64	TRASTERO A.2.3	4.43	TRASTERO B.1.1	4.00	CIRCULACION	29.20
TRASTERO A.1.1	4.05	TRASTERO A.3.1	4.86	TRASTERO B.1.2	4.17	LOCAL GESA	13.05
TRASTERO A.1.2	4.08	TRASTERO A.3.2	3.11	TRASTERO B.2.1	3.42		

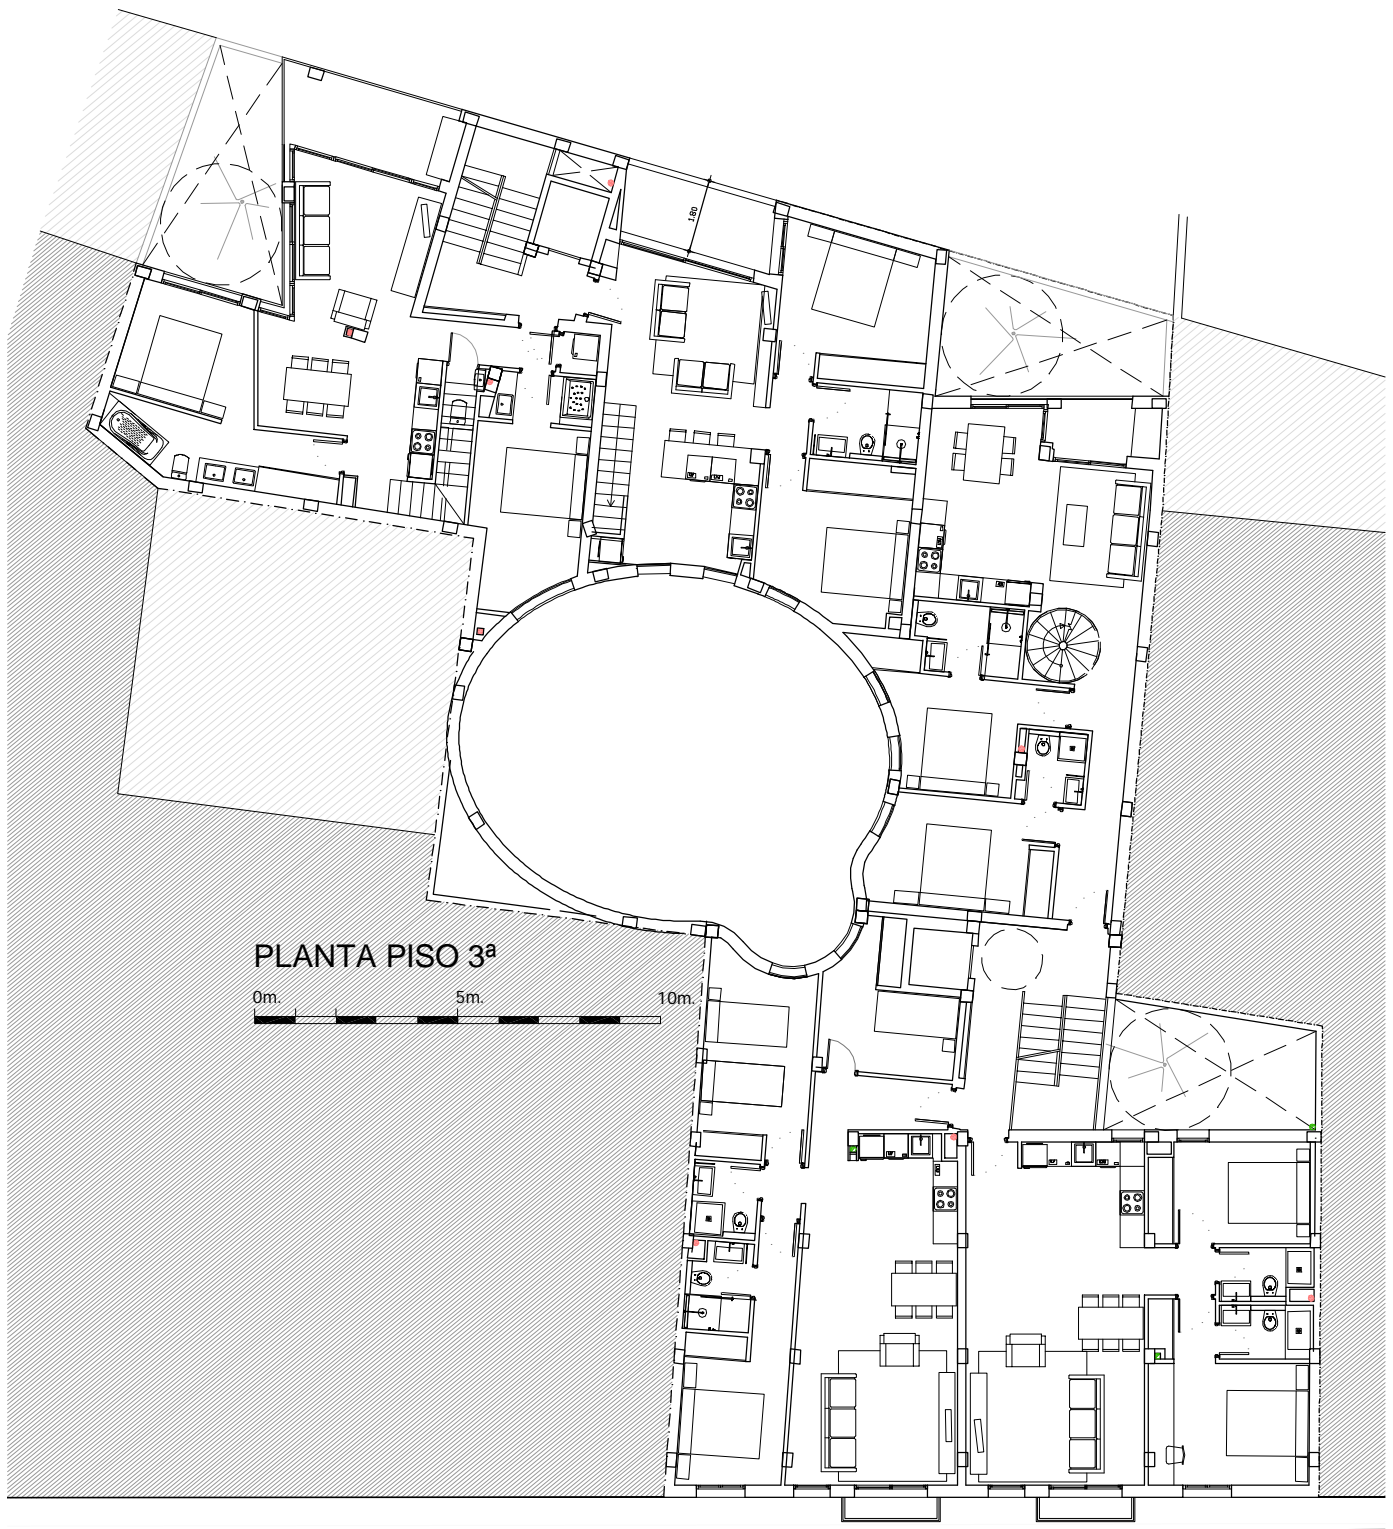


PLANTA PISO 3ª



	PLANTA BAJA							PLANTA PISO												PLANTA CUBIERTA					
	Local 1	Local 2	Local 3	Acceso A	Acceso B	esc A B.1	esc B B.1	esc B B.2	Z.C Instal	Piso 1º		Piso 2º		Piso 3º		Piso 1º 2º y 3º Z. Común A	Piso 1º 2º y 3º Z. Común B	Escalera A	Escalera B						
Sup. Contruida	43.62	41.56	38.45	67.78	27.67	80.39	80.03	75.22	11.80	84.11	91.68	80.00	81.68	91.91	84.11	91.68	80.00	82.17	91.42	20.09x3=60.27	17.27x3=51.81	22.62	19.82		
TOTAL SUP. CONSTRUIDA	466.52							1400.22												42.44	1909.18				
Sup. Patio central	84.11							SOTANO		Sup. Construida		168.30 m2													
Sup. Patios ventilación	15.90	15.96	15.63																						
Total Sup. Libre	131.60																								

CUADRO DE SUPERFICIES TRASTEROS							
SUP. UTIL. (M2)							
TRASTERO L.1	12.87	TRASTERO A.1.3	4.08	TRASTERO A.3.3	3.18	TRASTERO B.2.2	3.51
TRASTERO L.2	9.19	TRASTERO A.2.1	3.46	TRASTERO B.B.1	2.98	TRASTERO B.3.1	6.43
TRASTERO L.3	9.98	TRASTERO A.2.2	3.47	TRASTERO B.B.2	2.65	TRASTERO B.3.2	6.70
TRASTERO A.B.1	2.64	TRASTERO A.2.3	4.43	TRASTERO B.1.1	4.00	CIRCULACION	29.20
TRASTERO A.1.1	4.05	TRASTERO A.3.1	4.86	TRASTERO B.1.2	4.17	LOCAL GESA	13.05
TRASTERO A.1.2	4.08	TRASTERO A.3.2	3.11	TRASTERO B.2.1	3.42		

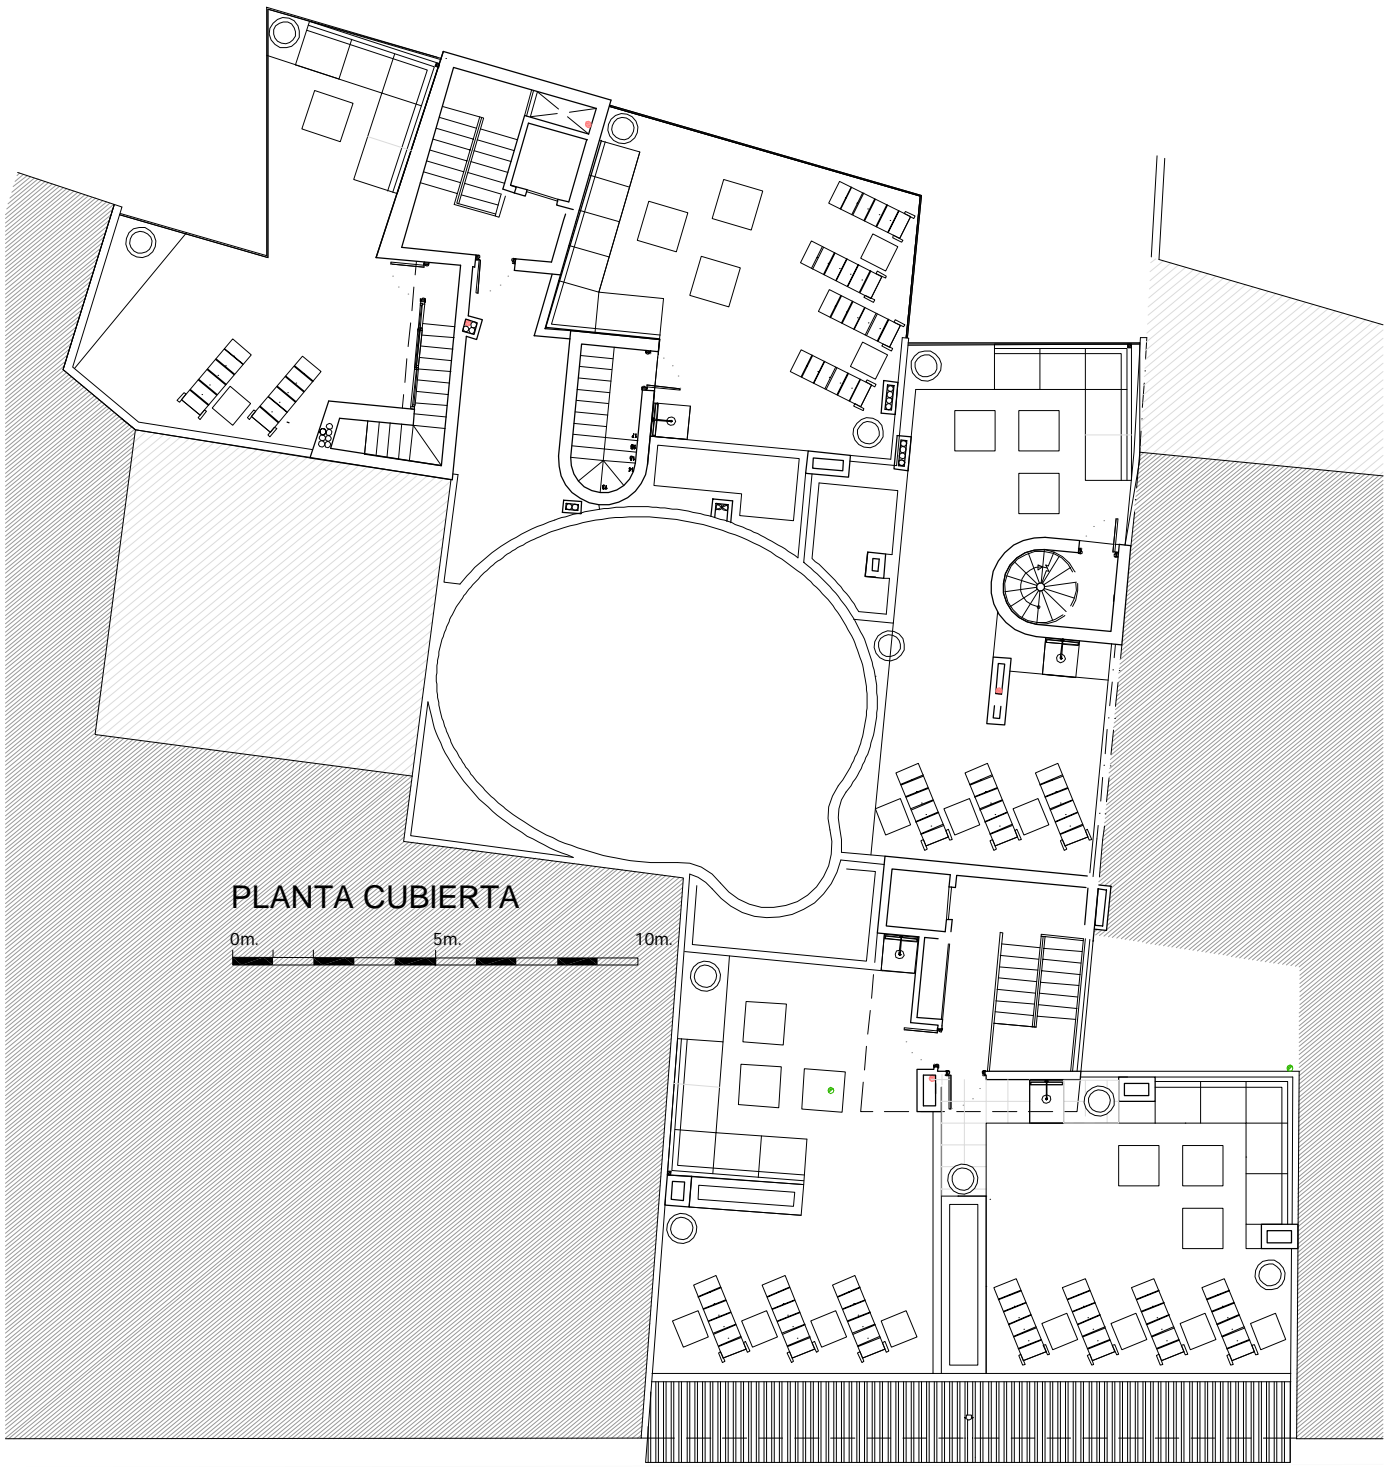


PLANTA CUBIERTA



PLANTA BAJA										PLANTA PISO												PLANTA CUBIERTA							
Local			Acceso		esc A		esc B		Z.C.	Piso 1º			Piso 2º			Piso 3º			Piso 1º 2º y 3º		Escalera								
1	2	3	A	B	A-1	B-1	B-2	Instal	1-1	1-2	1-3	1-1	1-2	2-1	2-2	2-3	2-1	2-2	3-1	3-2	3-3	3-1	3-2	Z. Común A	Z. Común B	A	B		
43.62	41.56	38.45	67.78	27.67	80.39	80.03	75.22	11.80	84.11	91.68	80.00	81.68	91.91	84.11	91.68	80.00	81.68	91.91	84.11	91.68	80.00	82.17	91.42	20.09x3=60.27	17.27x3=51.81	22.62	19.82	42.44	1909.18
Sup. Contruida			466.52																	1400.22		42.44		1909.18					
Sup. Patio central			84.11							SOTANO																			
Sup. Patios ventilación			15.90		15.96		15.63		Sup. Construida																	168.30 m2			
Total Sup. Libre			131.60																										

SUP. UTIL (M2)					
TRASTERO L.1	12.87	TRASTERO A.1.3	4.08	TRASTERO A.3.3	3.18
TRASTERO L.2	9.19	TRASTERO A.2.1	3.46	TRASTERO B.B.1	2.98
TRASTERO L.3	9.98	TRASTERO A.2.2	3.47	TRASTERO B.B.2	2.65
TRASTERO A.B.1	2.64	TRASTERO A.2.3	4.43	TRASTERO B.1.1	4.00
TRASTERO A.1.1	4.05	TRASTERO A.3.1	4.86	TRASTERO B.1.2	4.17
TRASTERO A.1.2	4.08	TRASTERO A.3.2	3.11	TRASTERO B.2.1	3.42
				CIRCULACION	29.20
				LOCAL GESA	13.05

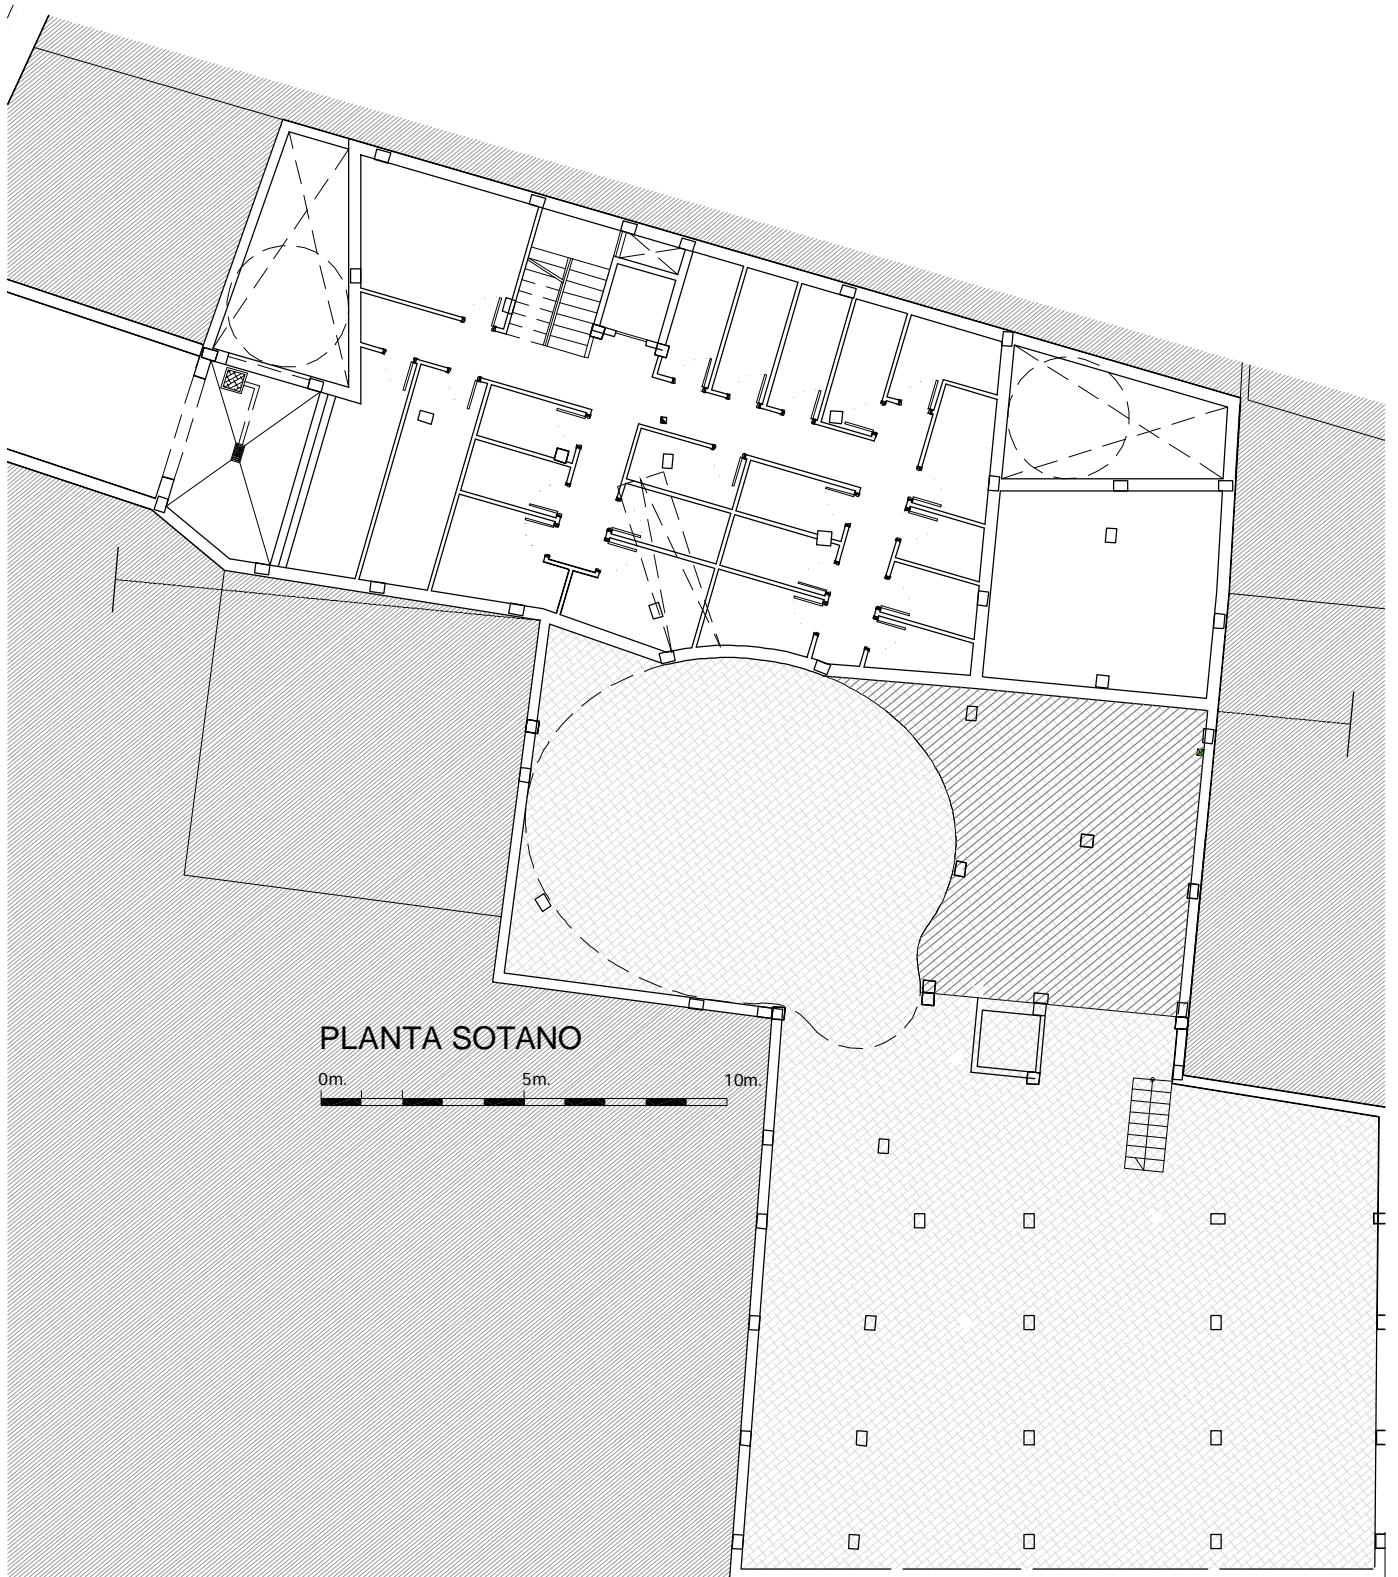

PLANTA SOTANO



PB

PLANTA BAJA										PLANTA PISO										PLANTA CUBIERTA							
Local			Acceso		esc A		esc B		Z.C.	Escala A			Escala B			Escala A		Escala B		Z. Común							
1	2	3	A	B	B-1	B-2	B-1	B-2	Instal	1-1	1-2	1-3	1-1	1-2	2-1	2-2	2-3	2-1	2-2	3-1	3-2	3-3	3-1	3-2	1° 2° y 3°	1° 2° y 3°	
43.62	41.56	38.45	67.78	27.67	80.39	80.03	75.22	11.80	84.11	91.68	80.00	81.68	91.91	84.11	91.68	80.00	81.68	91.91	84.11	91.68	80.00	82.17	91.42	20.09x3=60.27	17.27x3=51.81	22.62	19.82
TOTAL SUP. CONSTRUIDA										1400.22										42.44		1909.18					
Sup. Patio central										SOTANO																	
Sup. Patios ventilación										Sup. Construida												168.30 m2					
Total Sup. Libre																						131.60					

CUADRO DE SUPERFICIES TRASTEROS					
SUP. UTIL (M2)					
TRASTERO L.1	12.87	TRASTERO A.1.3	4.08	TRASTERO A.3.3	3.18
TRASTERO L.2	9.19	TRASTERO A.2.1	3.46	TRASTERO B.B.1	2.98
TRASTERO L.3	9.98	TRASTERO A.2.2	3.47	TRASTERO B.B.2	2.65
TRASTERO A.B.1	2.64	TRASTERO A.2.3	4.43	TRASTERO B.1.1	4.00
TRASTERO A.1.1	4.05	TRASTERO A.3.1	4.86	TRASTERO B.1.2	4.17
TRASTERO A.1.2	4.08	TRASTERO A.3.2	3.11	TRASTERO B.2.1	3.42
				CIRCULACION	29.20
				LOCAL GESA	13.05